


— Omission Housing Site

— Adjacent Land in HB Ownership

➔ Photograph Viewpoint

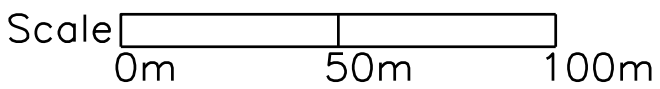

Project: Northampton Road
Wellingborough

Title: Site Location

Scale: 1:1250 @ A3

Date: 20 March 2018

Drawing No. HB-NR-300 rev A