




Plant Room Plan - 1:10

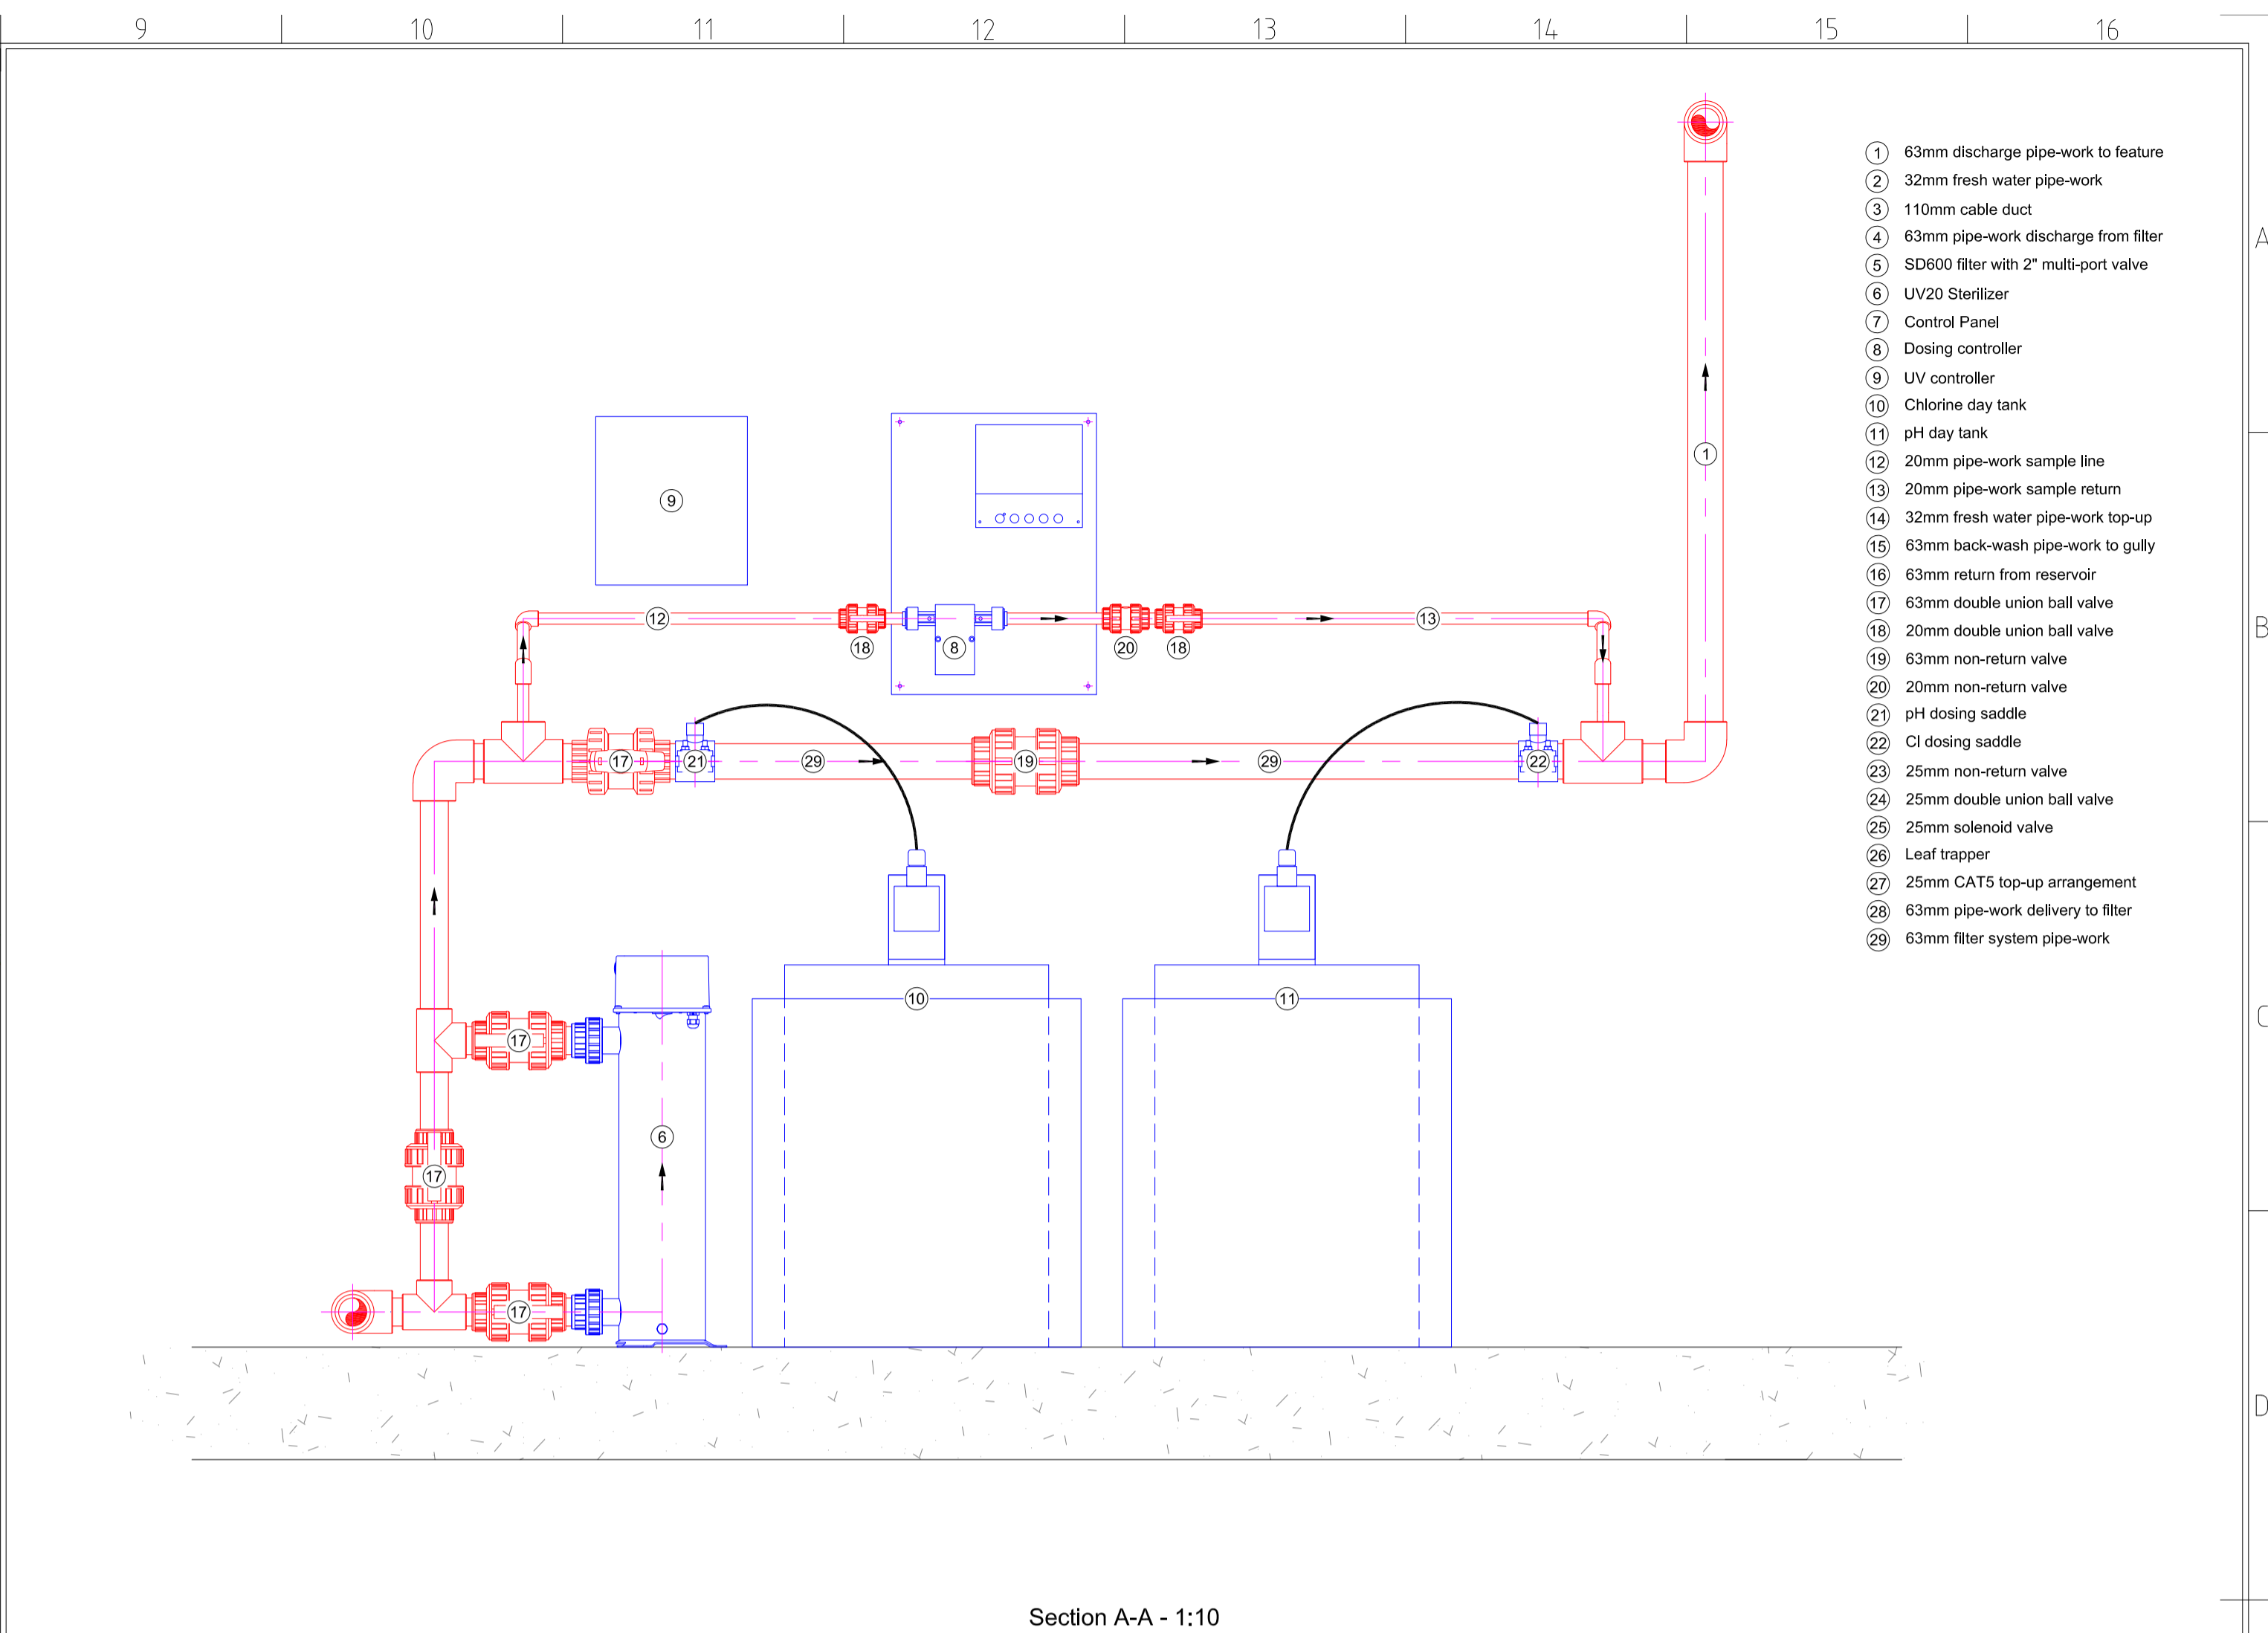

Section A-A - 1:10

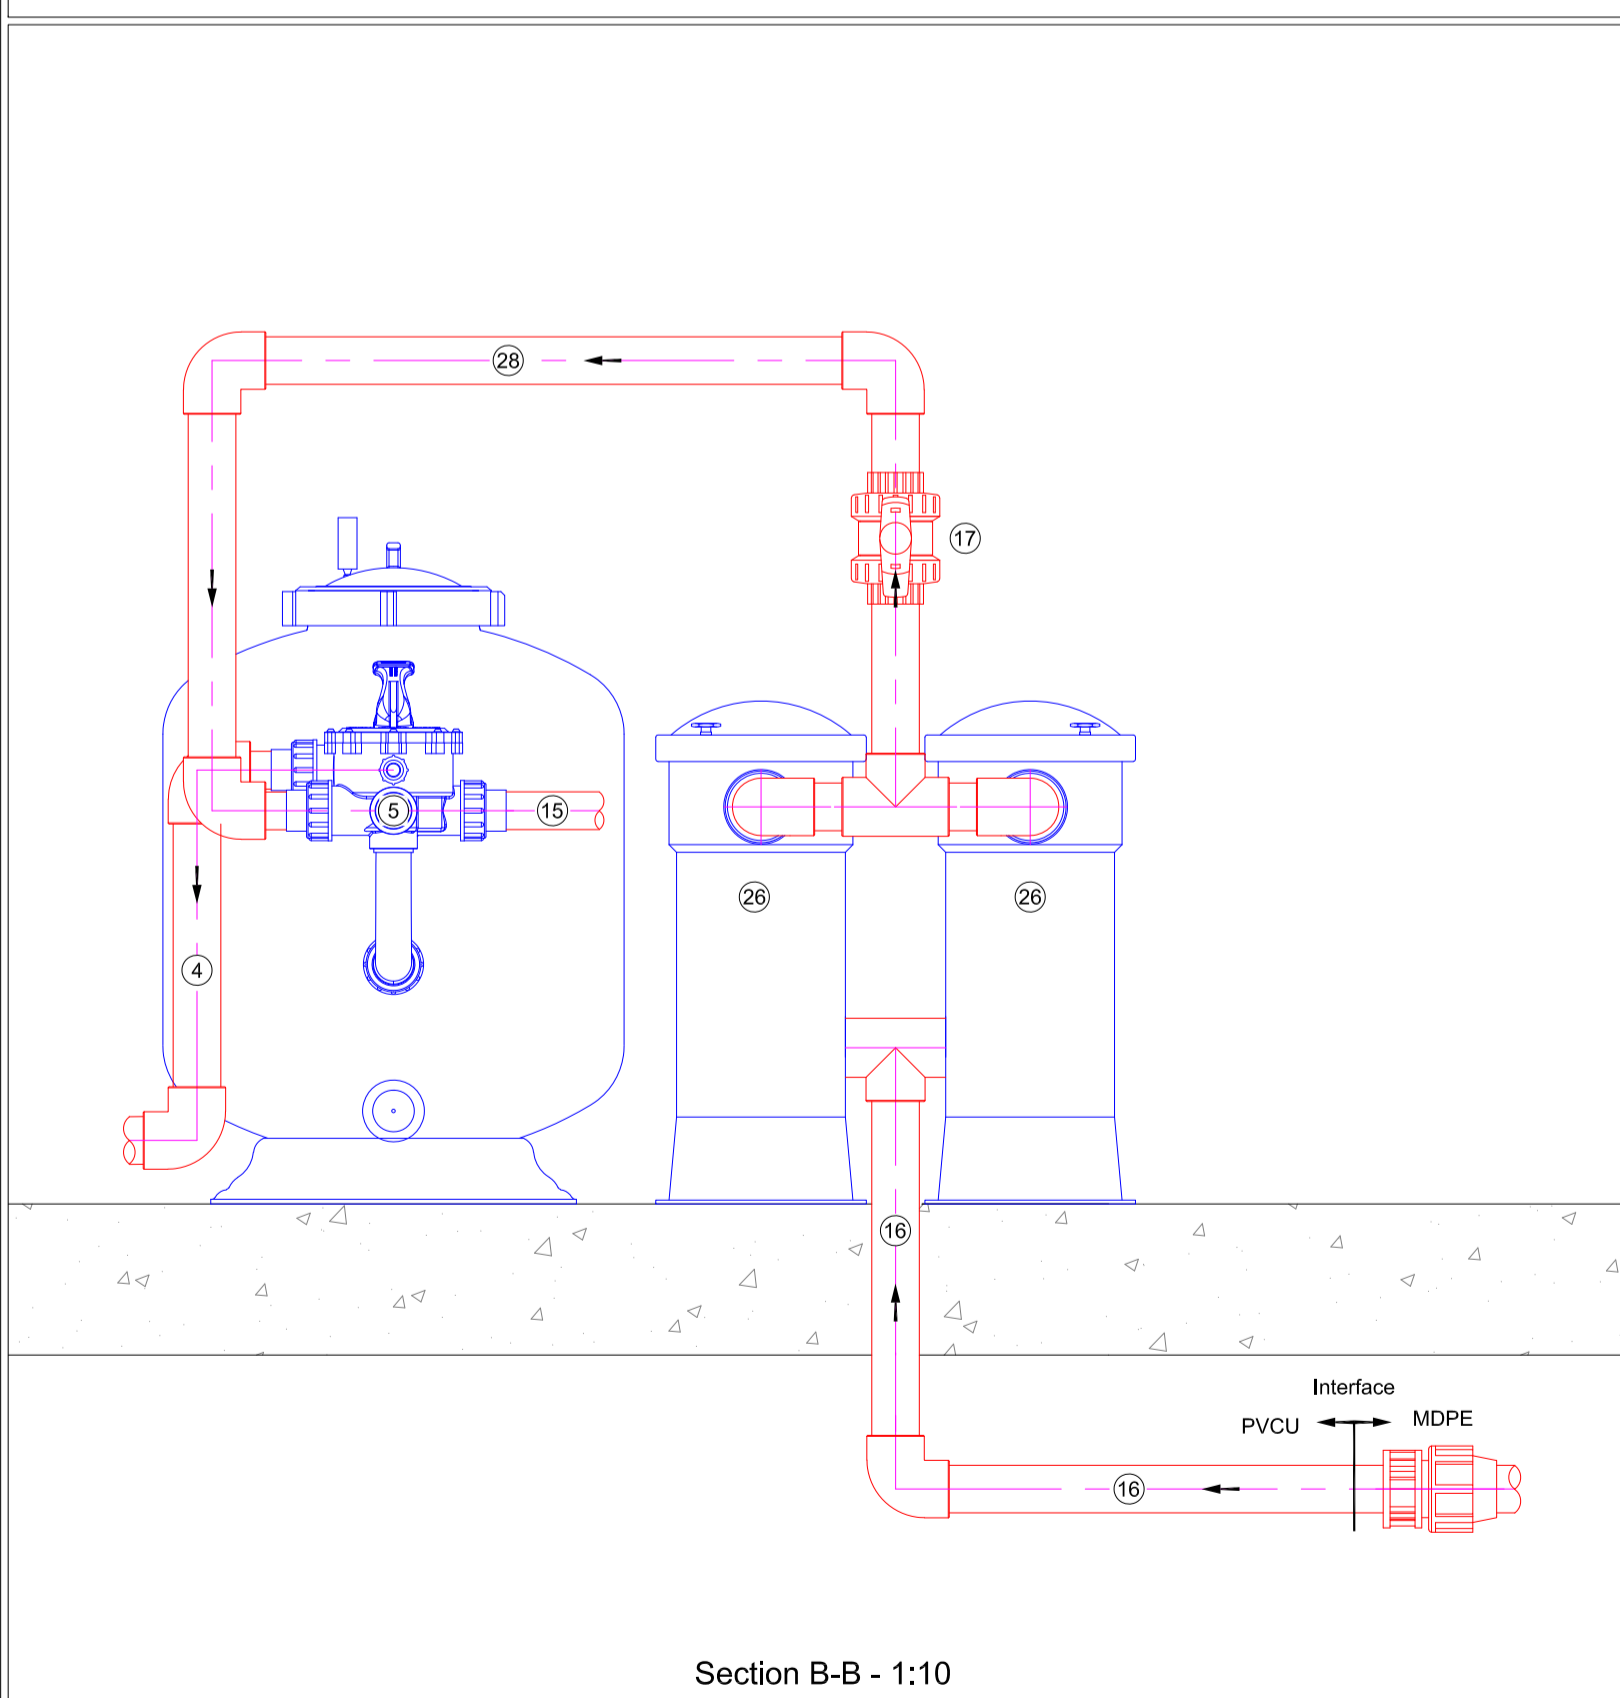

Section B-B - 1:10

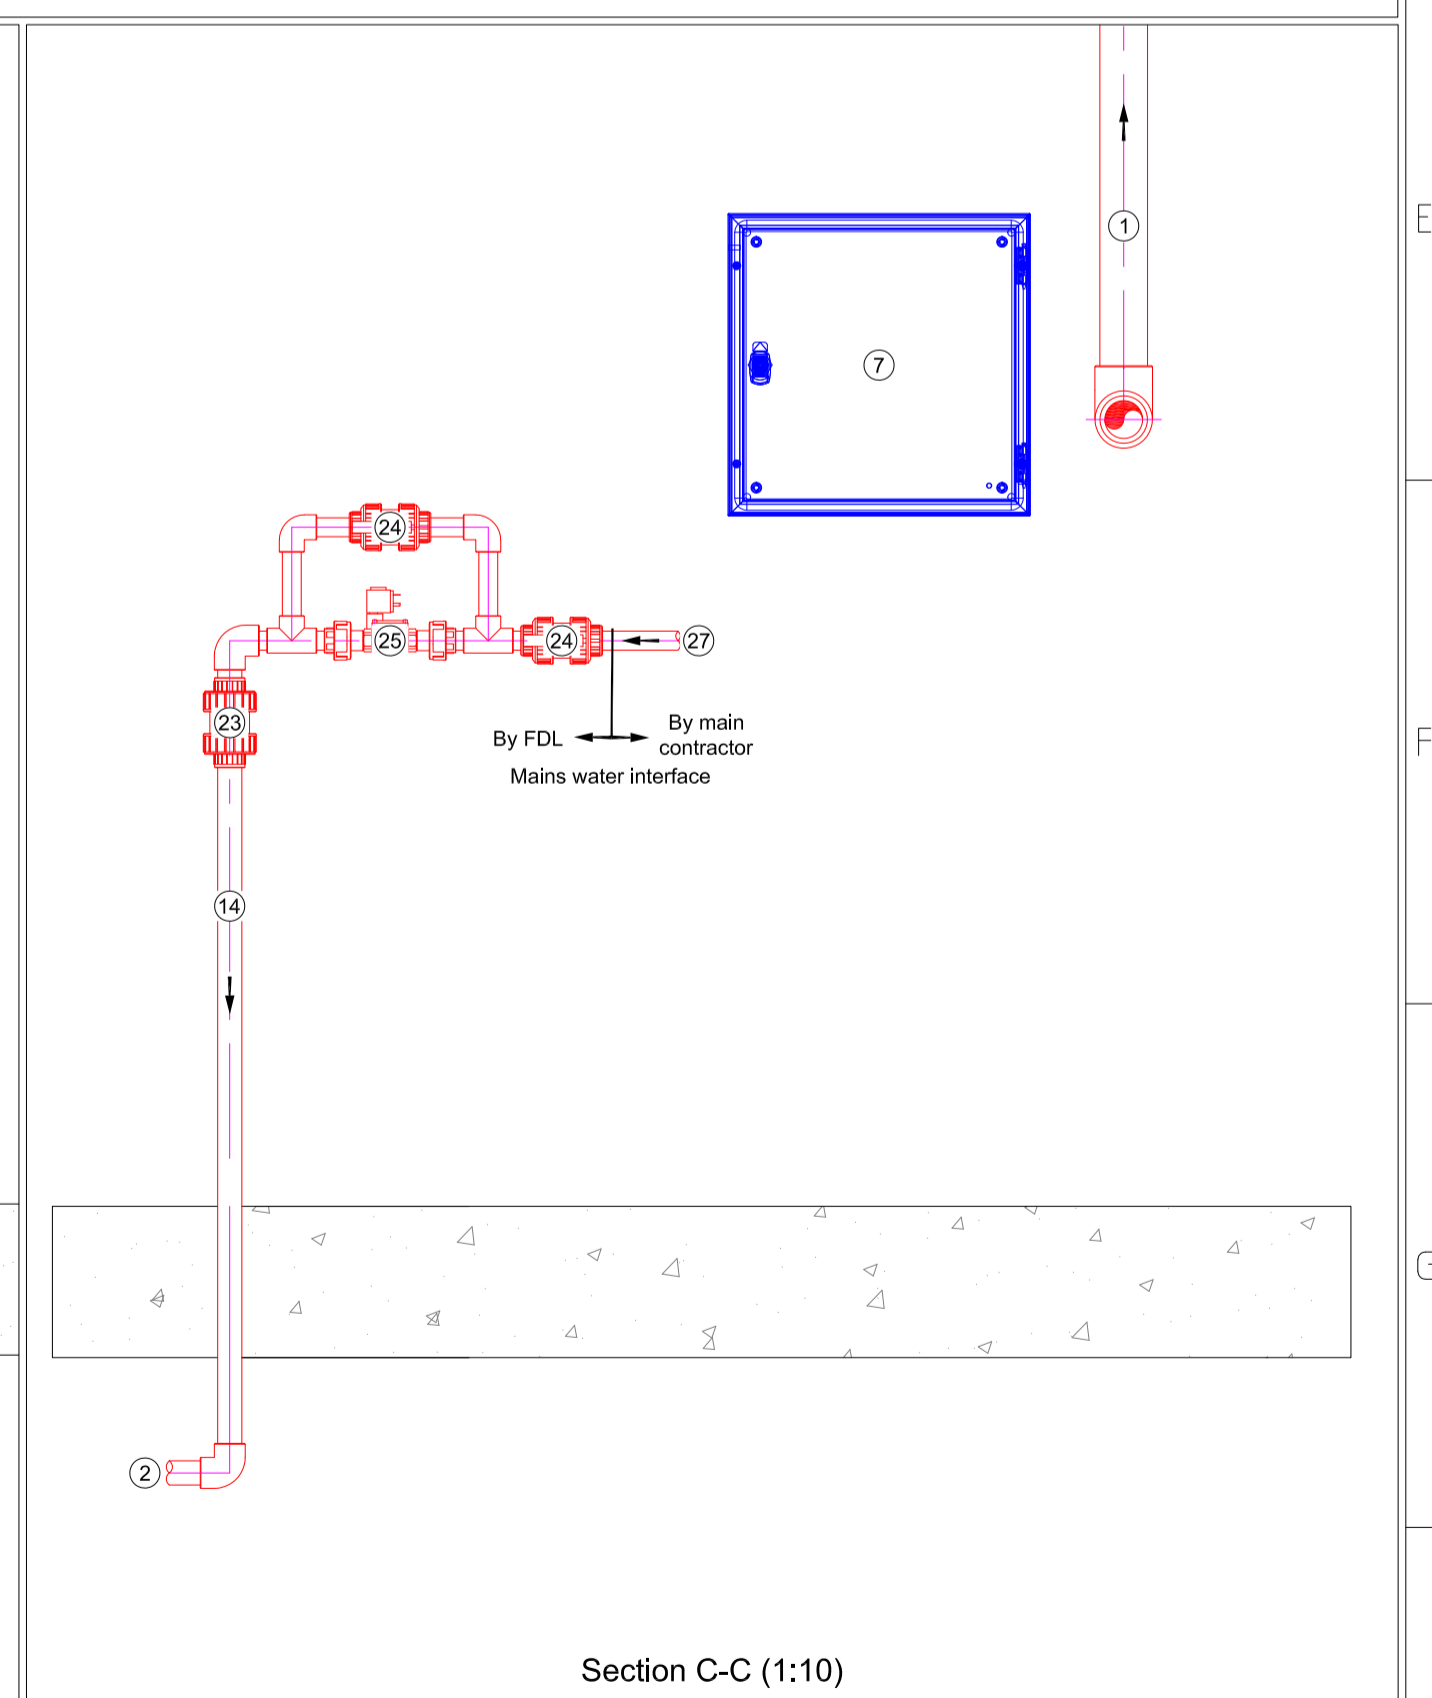

Section C-C (1:10)

- ① 63mm discharge pipe-work to feature
- ② 32mm fresh water pipe-work
- ③ 110mm cable duct
- ④ 63mm pipe-work discharge from filter
- ⑤ SD600 filter with 2" multi-port valve
- ⑥ UV20 Sterilizer
- ⑦ Control Panel
- ⑧ Dosing controller
- ⑨ UV controller
- ⑩ Chlorine day tank
- ⑪ pH day tank
- ⑫ 20mm pipe-work sample line
- ⑬ 20mm pipe-work sample return
- ⑭ 32mm fresh water pipe-work top-up
- ⑮ 63mm back-wash pipe-work to gully
- ⑯ 63mm return from reservoir
- ⑰ 63mm double union ball valve
- ⑱ 20mm double union ball valve
- ⑲ 63mm non-return valve
- ⑳ 20mm non-return valve
- ㉑ pH dosing saddle
- ㉒ C1 dosing saddle
- ㉓ 25mm non-return valve
- ㉔ 25mm double union ball valve
- ㉕ 25mm solenoid valve
- ㉖ Leaf trapper
- ㉗ 25mm CAT5 top-up arrangement
- ㉘ 63mm pipe-work delivery to filter
- ㉙ 63mm filter system pipe-work

Notes:
 1. This drawing is to read in conjunction with all other drawings & specifications on this contract works package.
 2. All dimensions in mm (unless otherwise noted).
 3. Do not scale from this drawing - all dimensions to be checked on site.
 4. Any omissions or discrepancies to be reported to Fountains Direct Limited immediately.
 5. All builders works carried out by main contractor Inc. provision of all holes and subsequent making good.
 6. All main services provided by main contractor to a point not yet agreed.

THE COPYRIGHT OF THIS DRAWING IS RETAINED BY FOUNTAINS DIRECT LTD

Rev.	Date	Description	Drawn.	Chkd.	Appd.
03	22/09/20	Plant room slab transitions removed	TB	NR	NR
02	17/09/20	Plant room amended in line with new position	TB	NR	NR
01	23/03/20	Elevation B-B added	GF	NR	NR

Originator:
Fountains Direct Limited
 Unit 21, Trade City
 Avro Way
 Brooklands Business Park
 Weybridge, Surrey
 KT13 0YF
 Tel: 01932 336 338 Fax: 01932 336 527
 Email: sales@fountains-direct.co.uk

Client:
 Project Title:

Drawing Title:
Water Feature Plant Room Section & Elevation

Scale at A1:	Status:	CAD File Name:
1:10	Information	7281-301
Drawn: GF	Checked: TB	Approved: NR
Date: 20-02-20	Date: 20-02-20	Date: 20-02-20
Drawing No: FDL-7281-301	Revision: 03	